


414 Churchill Ave. N. Ottawa,
ON, K1Z 5C6 • 613-853-2822
www.rjhill.ca • rosaline@rjhill.ca

Rosaline J. Hill Architect Inc.


Carling Apartment
3368 Carling Ave., Ottawa, Ontario, K2H 5A8
June 30, 2020 SCALE: NTS

PERSPECTIVES


Drawing name: C:\Users\Alastair\Desktop\Work From Home March 16\1917 Carling (3388)\1917 dwgs\1917 AutoCAD\1917 FP01 GROUND.dwg

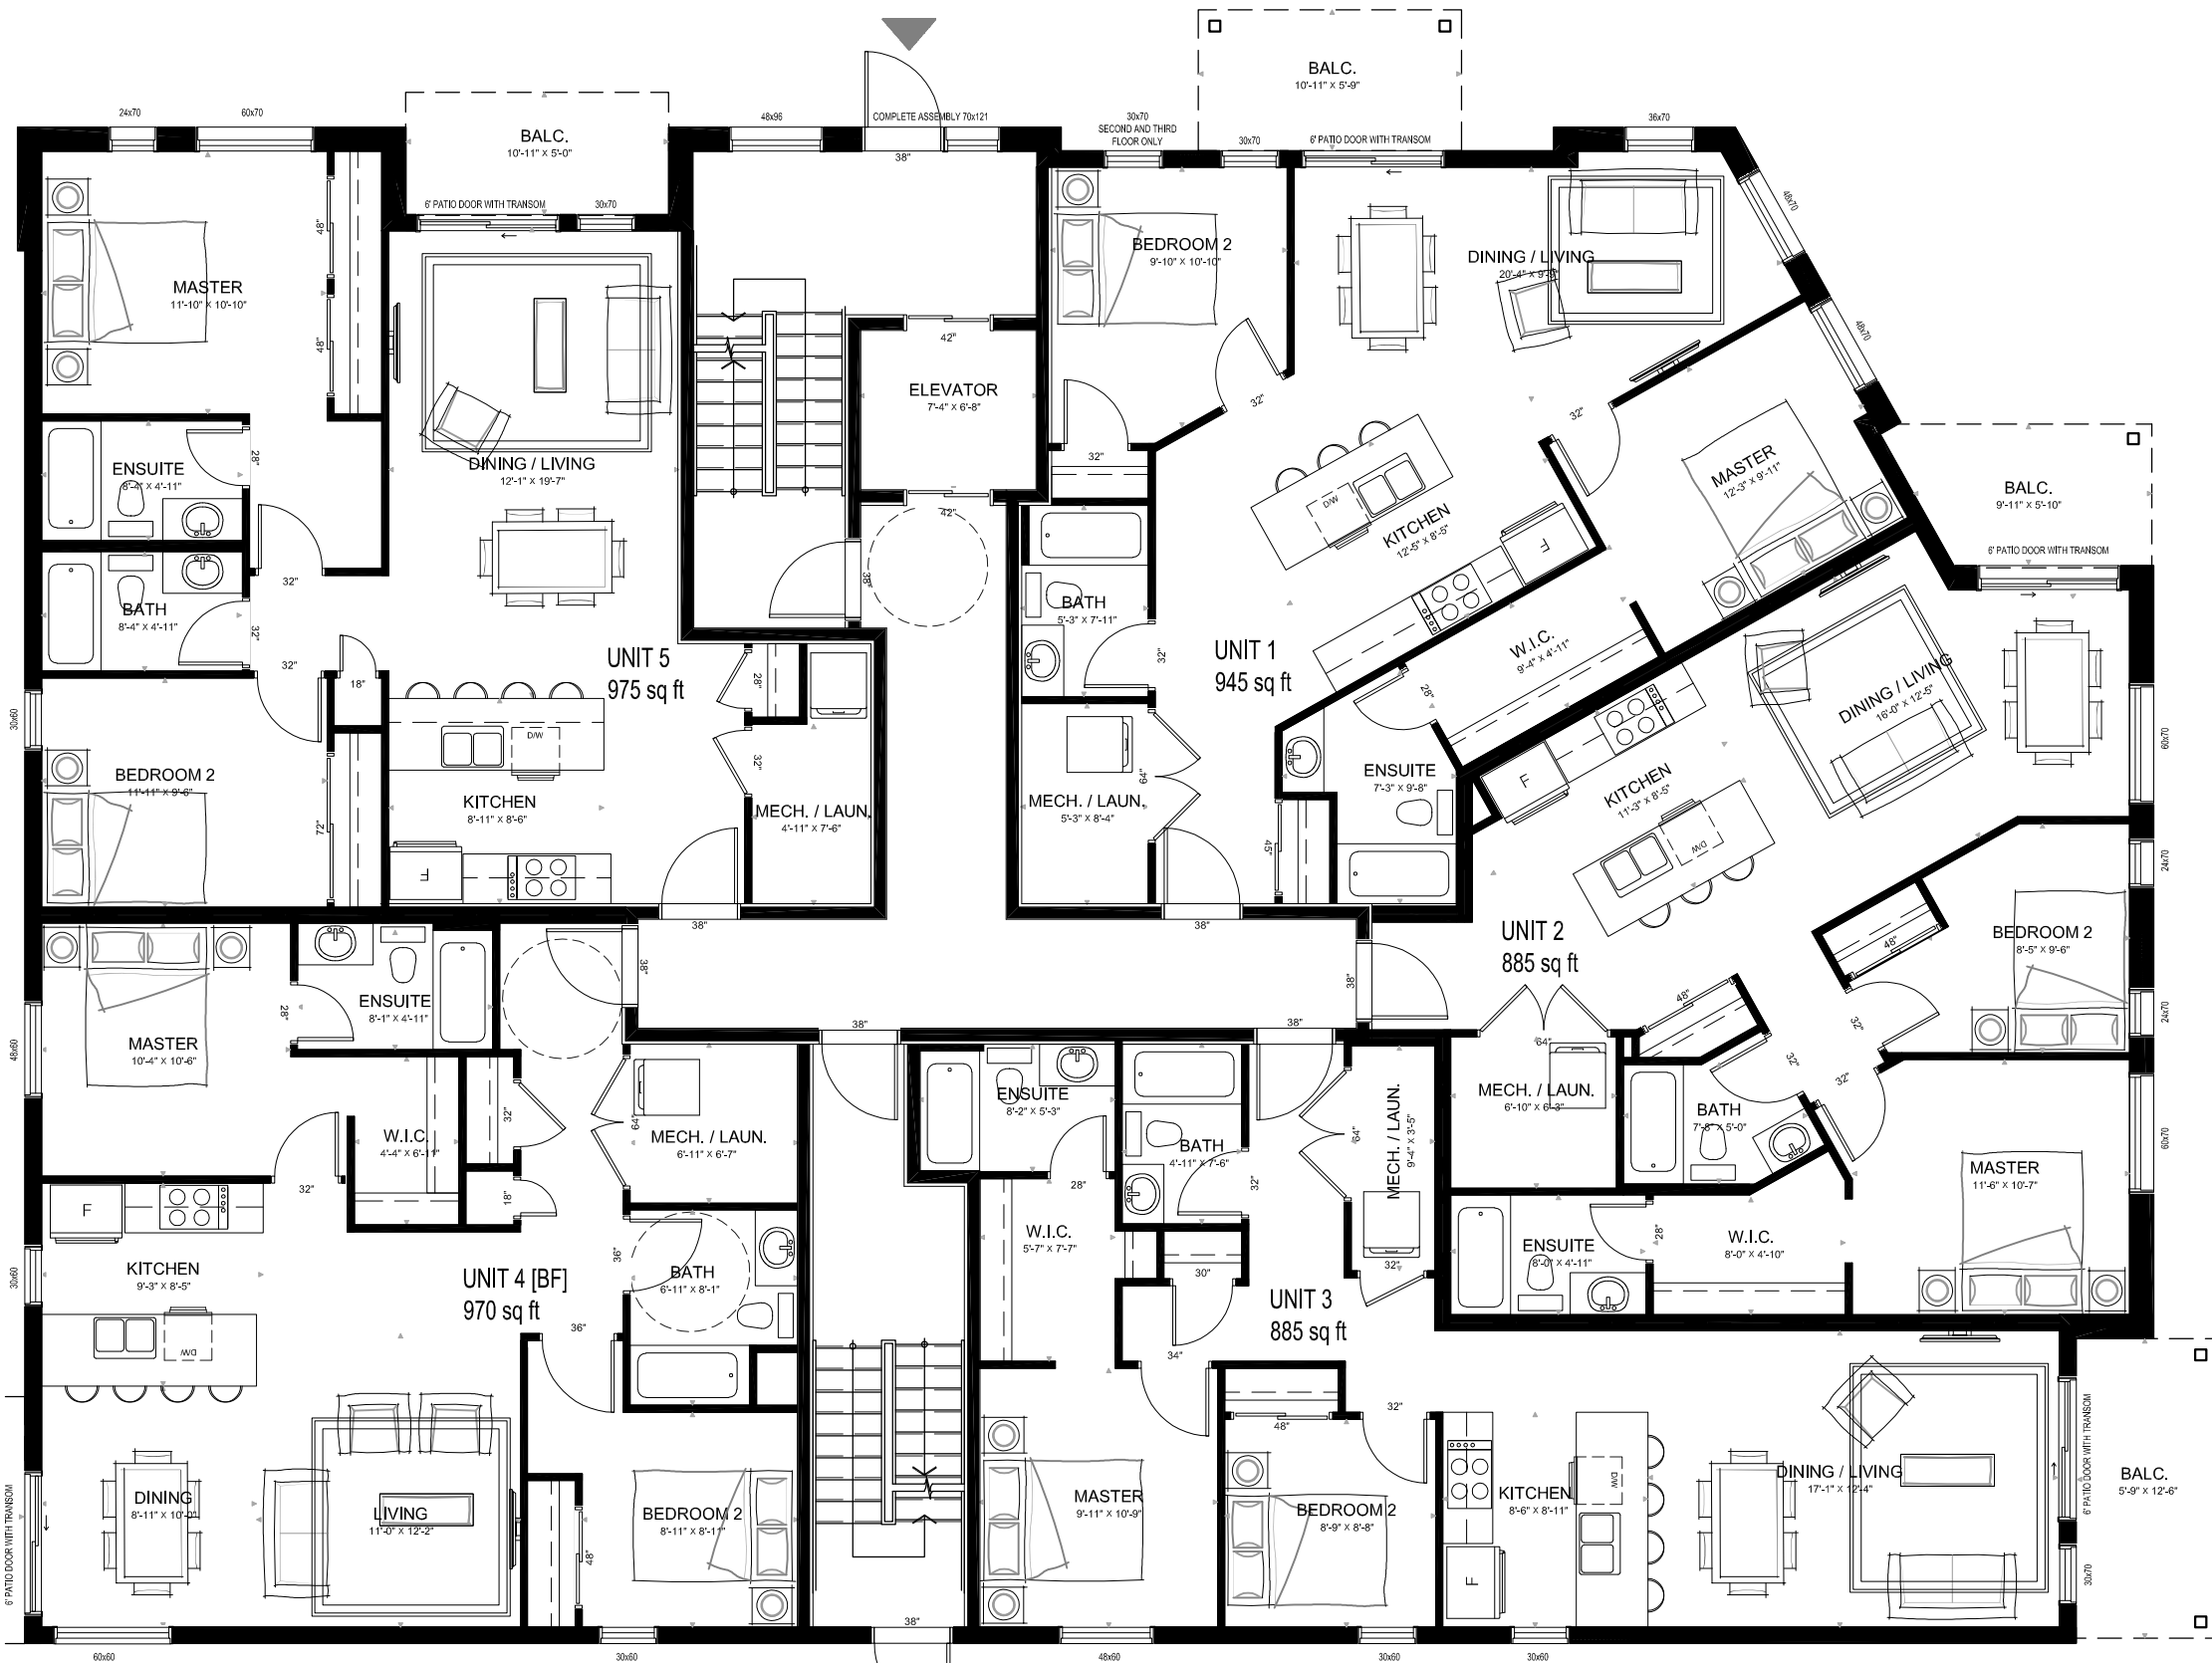

FLOOR PLATE AREA
TOTAL: 5300 sq ft

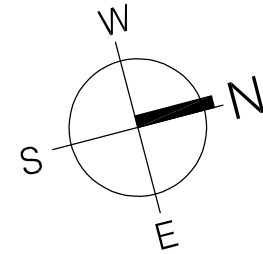

Carling Apartment
3368 Carling Ave., Ottawa, Ontario, K2H 5A8
June 30, 2020 SCALE: 1/8" = 1'-0"
GROUND FLOOR PLAN

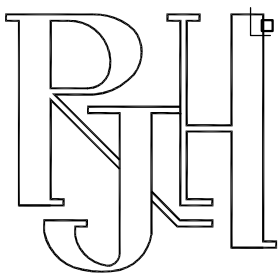

414 Churchhill Ave. N. Ottawa,
ON, K1Z 5C6 • 613-853-2822
www.rjhill.ca • rosaline@rjhill.ca

Rosaline J. Hill Architect Inc.